



P. 1003

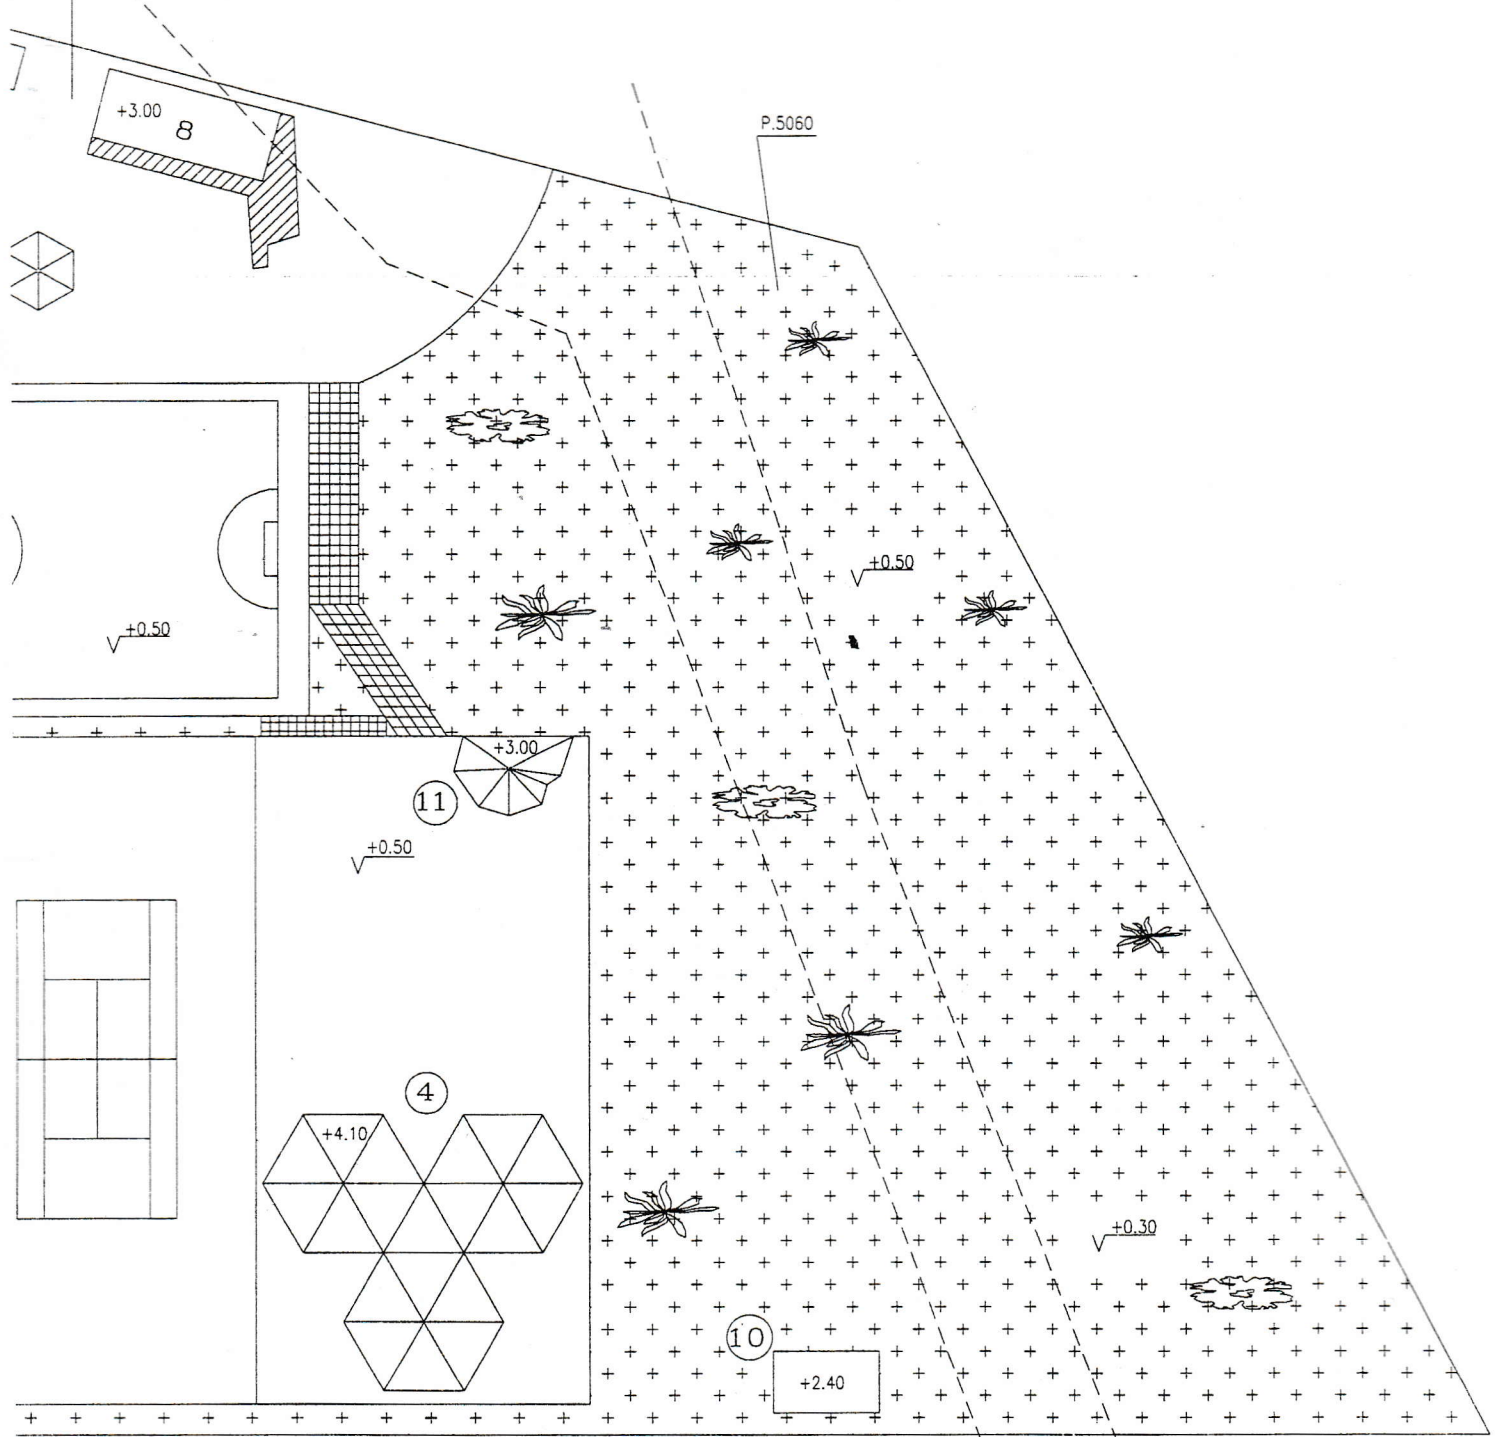

E

.28
 88
 .28
 96
 .24
 .24
 .74
 85

17

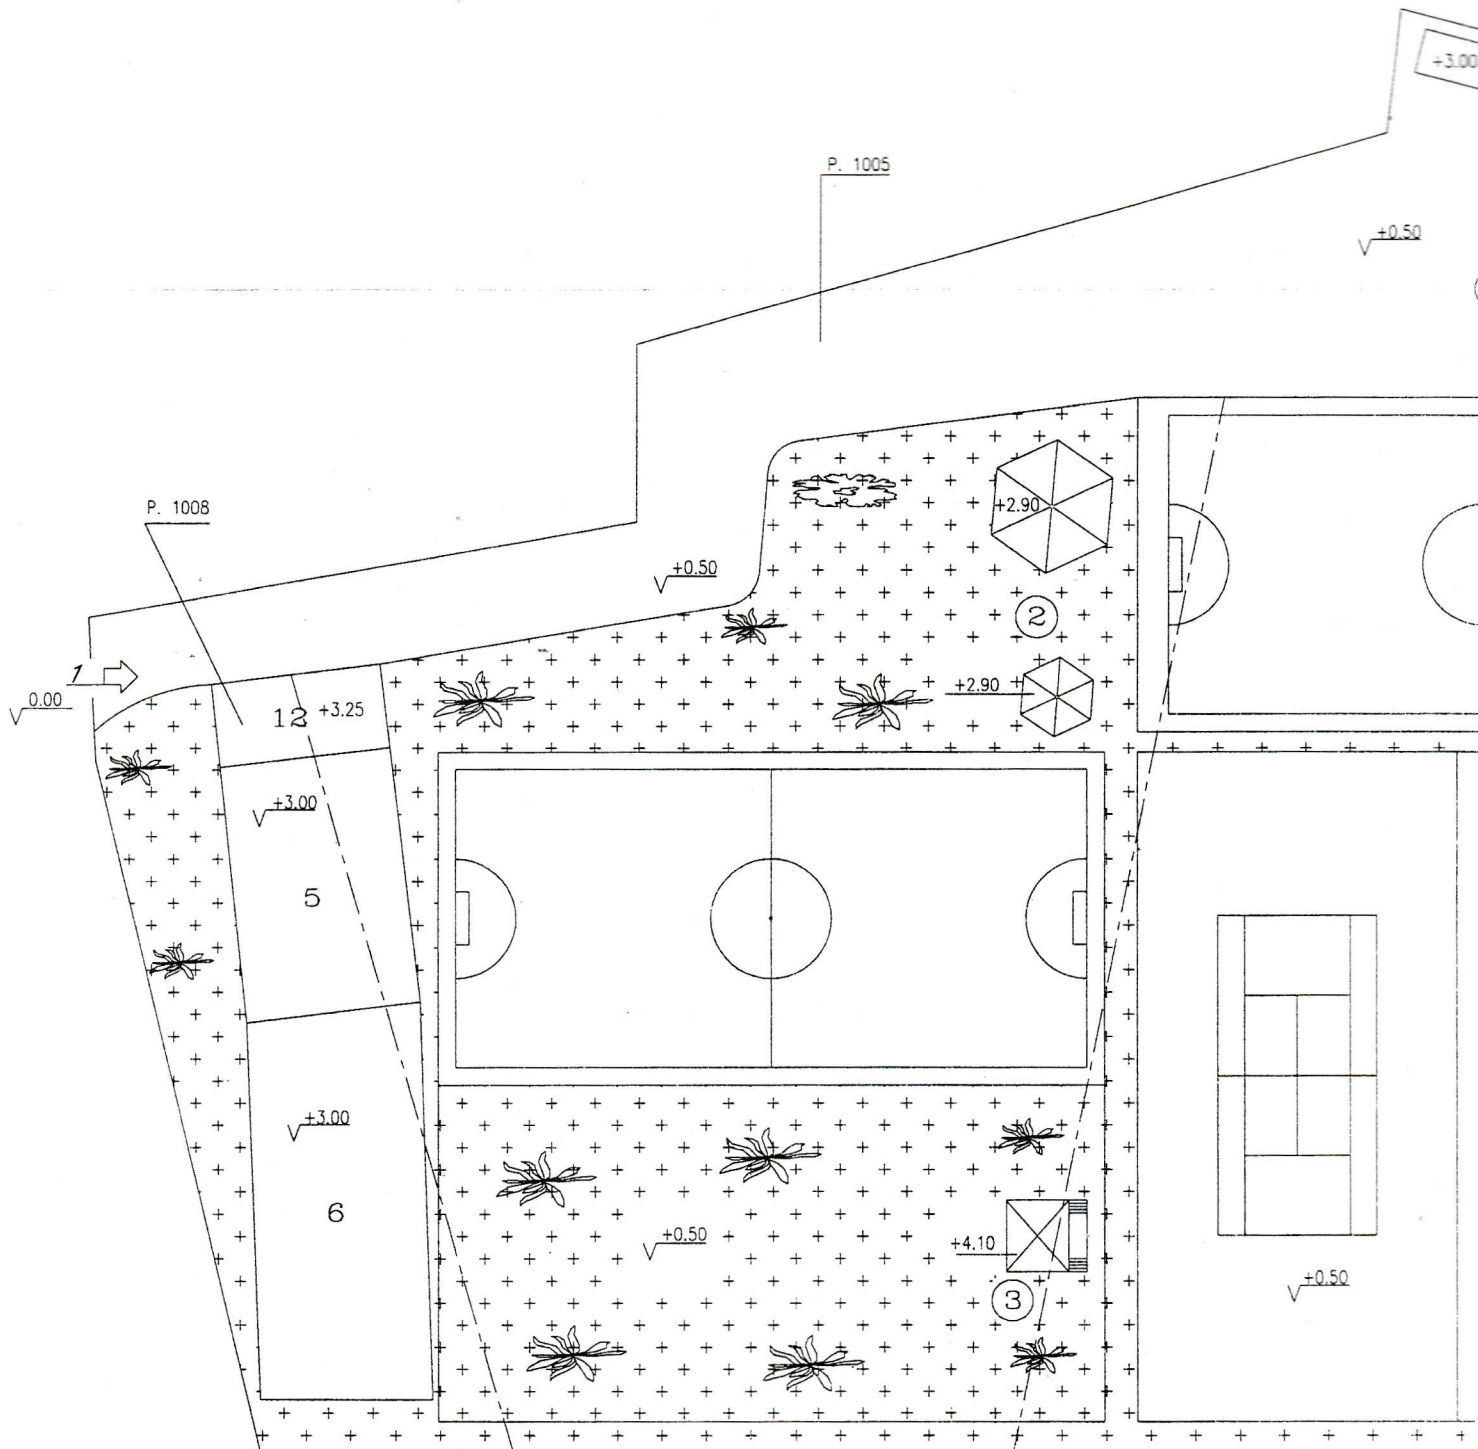

PLANIMETRIA SCALA 1: 200
SITUAZIONE ATTUALE

L E G E N D A

| | SUPERFICE COPERTA - | |
|-----------------------|---------------------|-----------|
| 1- INGRESSO | - | |
| 2- GAZEBO | - | |
| 3- GAZEBO | - | |
| 4- GAZEBO | - | |
| 5- BAR | MQ. 95,76 | M |
| 6- SALA | MQ. 154,88 | M |
| 7- SPOGLIATOI E DOCCE | MQ. 23,76 | M |
| 8- DEPOSITO | MQ. 40,32 | M |
| 9- CHIOSCO | MQ. 13,6 | M |
| 10- SERVIZI IGIENICI | MQ. 18,02 | M |
| 11- CHIOSCO BAR | MQ. 21,58 | M |
| 12- SALA GIOCHI | MQ. 43,34 | M |
| TOTALI | MQ. 411,18 | MC |